


2023 PAVEMENT IMPROVEMENT PROJECT AREAS

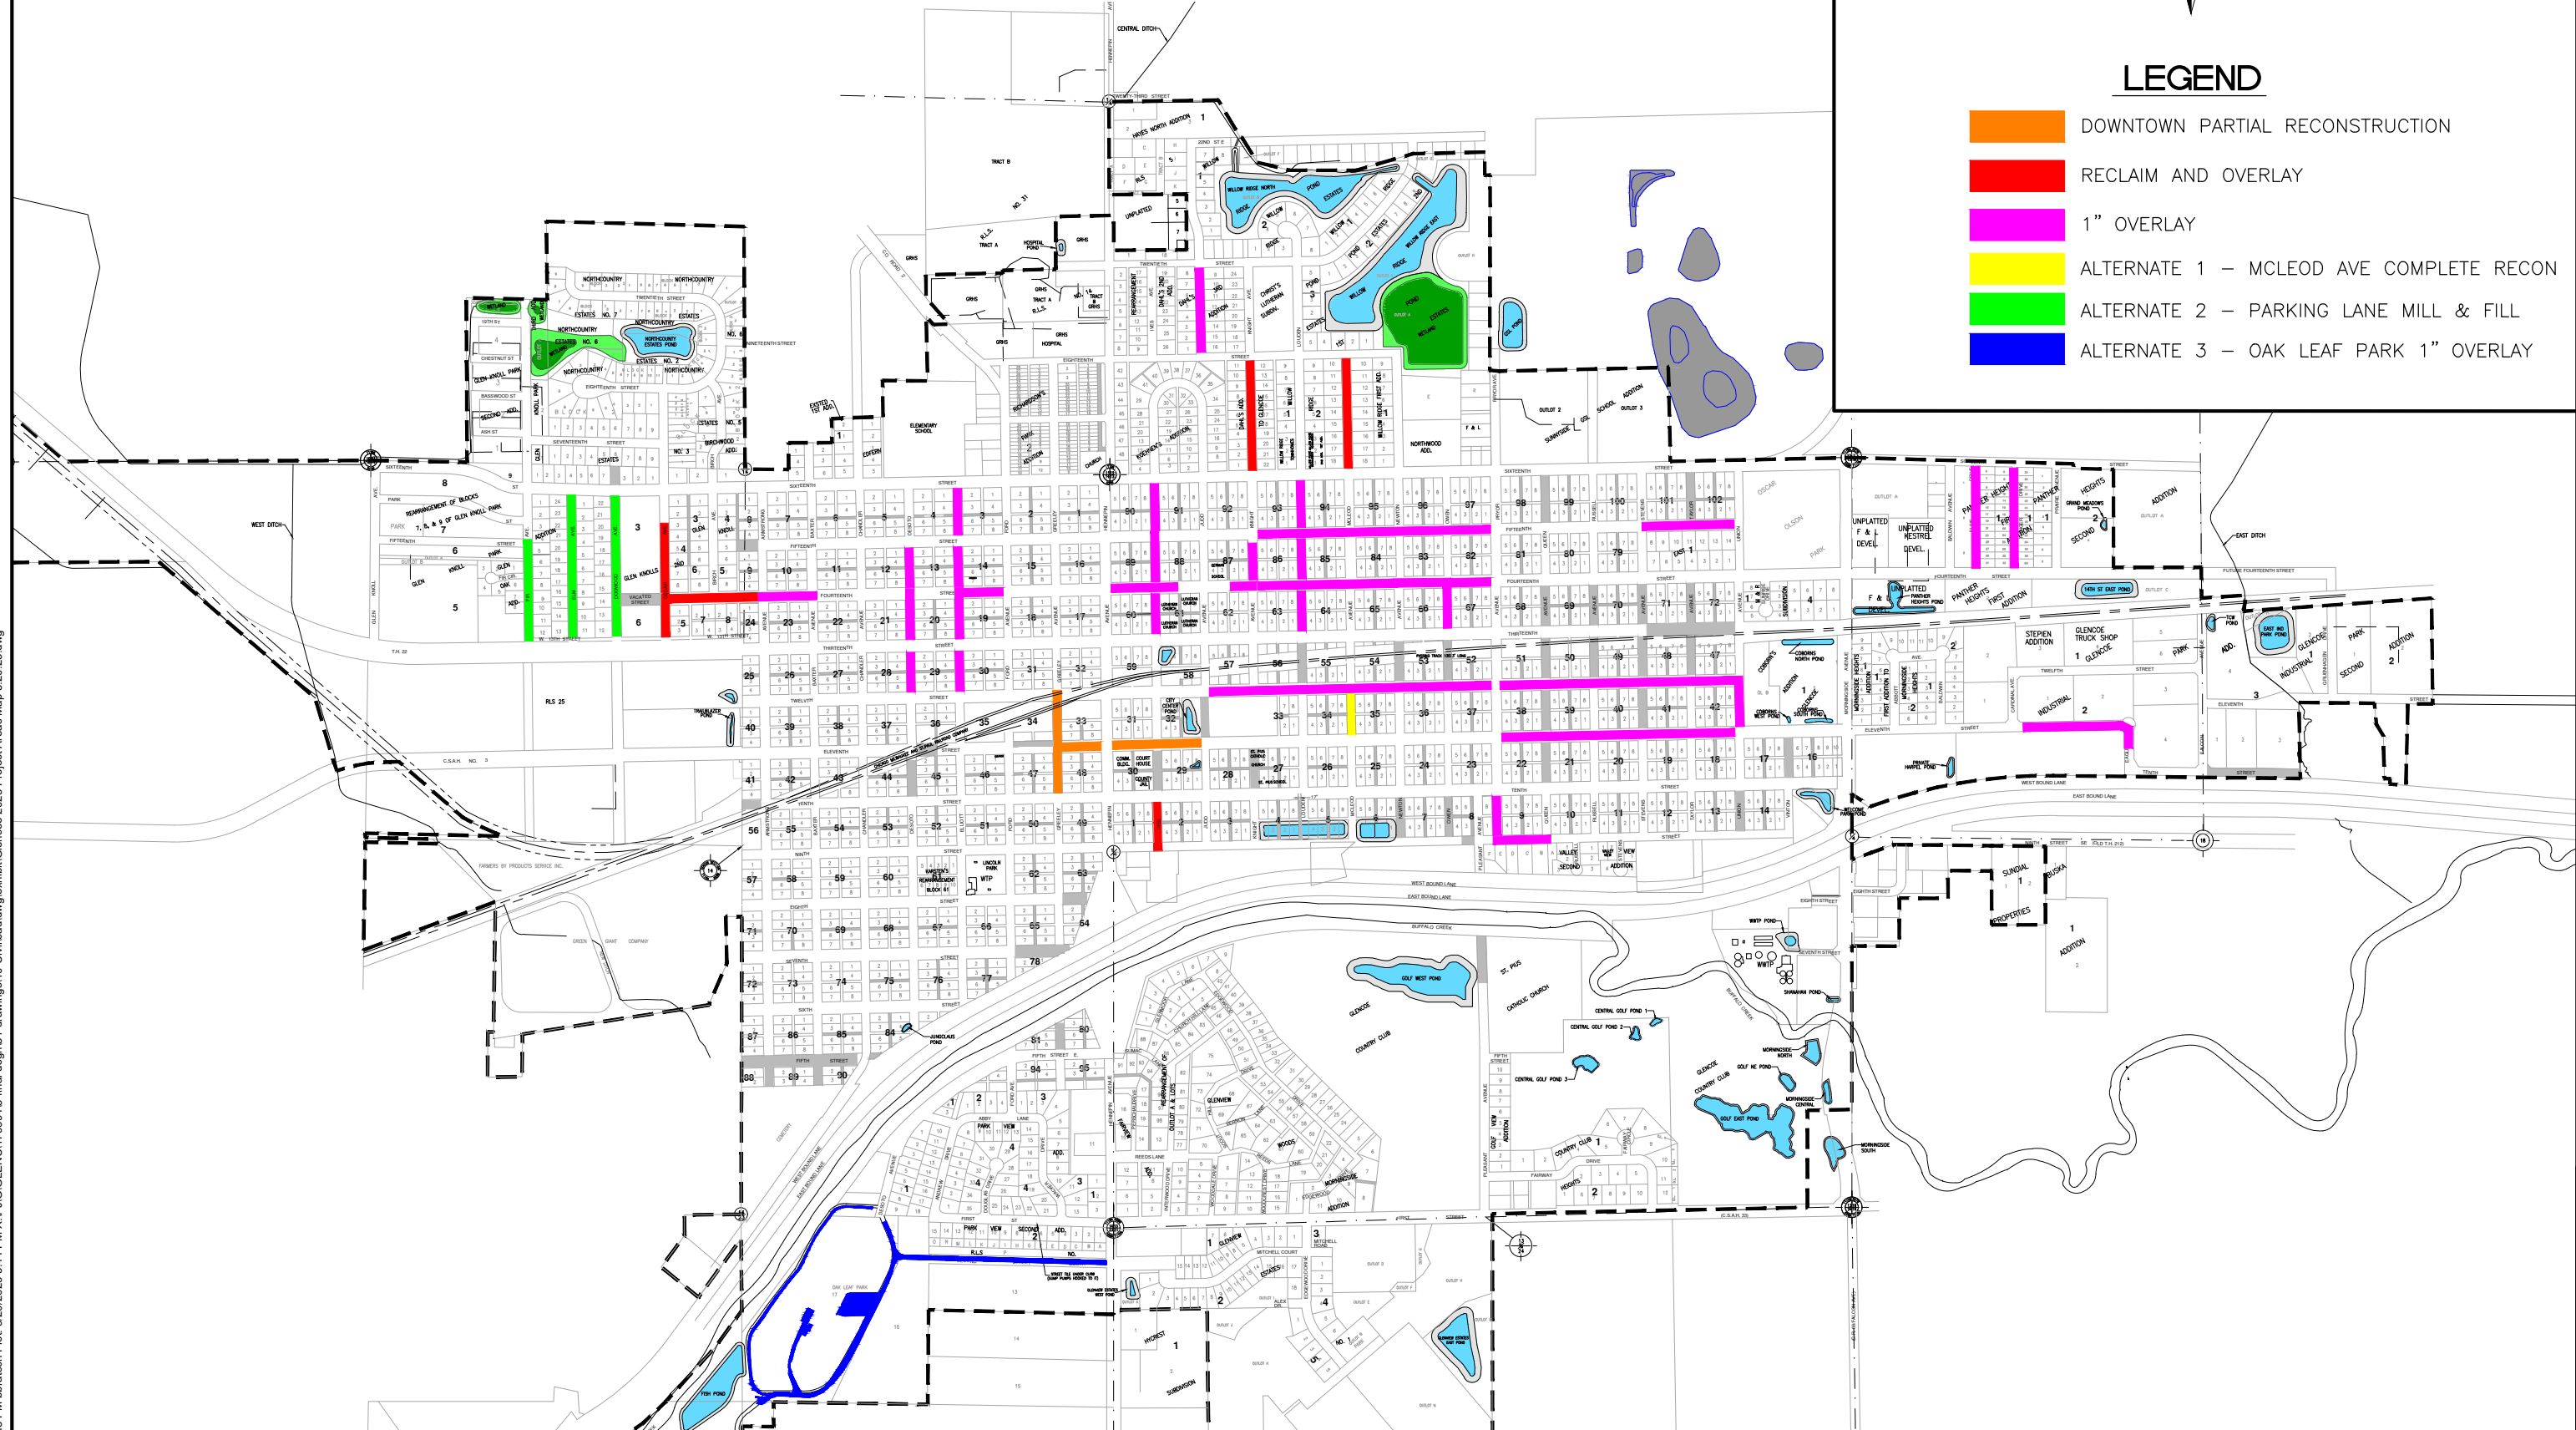

LEGEND

- DOWNTOWN PARTIAL RECONSTRUCTION
- RECLAIM AND OVERLAY
- 1" OVERLAY
- ALTERNATE 1 – MCLEOD AVE COMPLETE RECON
- ALTERNATE 2 – PARKING LANE MILL & FILL
- ALTERNATE 3 – OAK LEAF PARK 1" OVERLAY



Save: 3/20/2023 3:43 PM I:\bbratsch Plot: 3/20/2023 3:44 PM X:\F\JG\GLENCOE\170394\5-final-dsp\5-1-drawings\10-Civil\cad\dwg\exhibit\Glencoe 2023 Project Areas Map 3.20.23.dwg


SEH Project	GLENC 170394	Rev.#	Revision Issue Description	Date
Drawn By	BLB	.		
Designed By	BLB	.		
Checked By	JLB	.		



2023 PAVEMENT IMPROVEMENT PROJECT
GLENCOE, MINNESOTA

OVERALL PROJECT AREAS MAP

2023 PAVEMENT IMPROVEMENT PROJECT AREAS

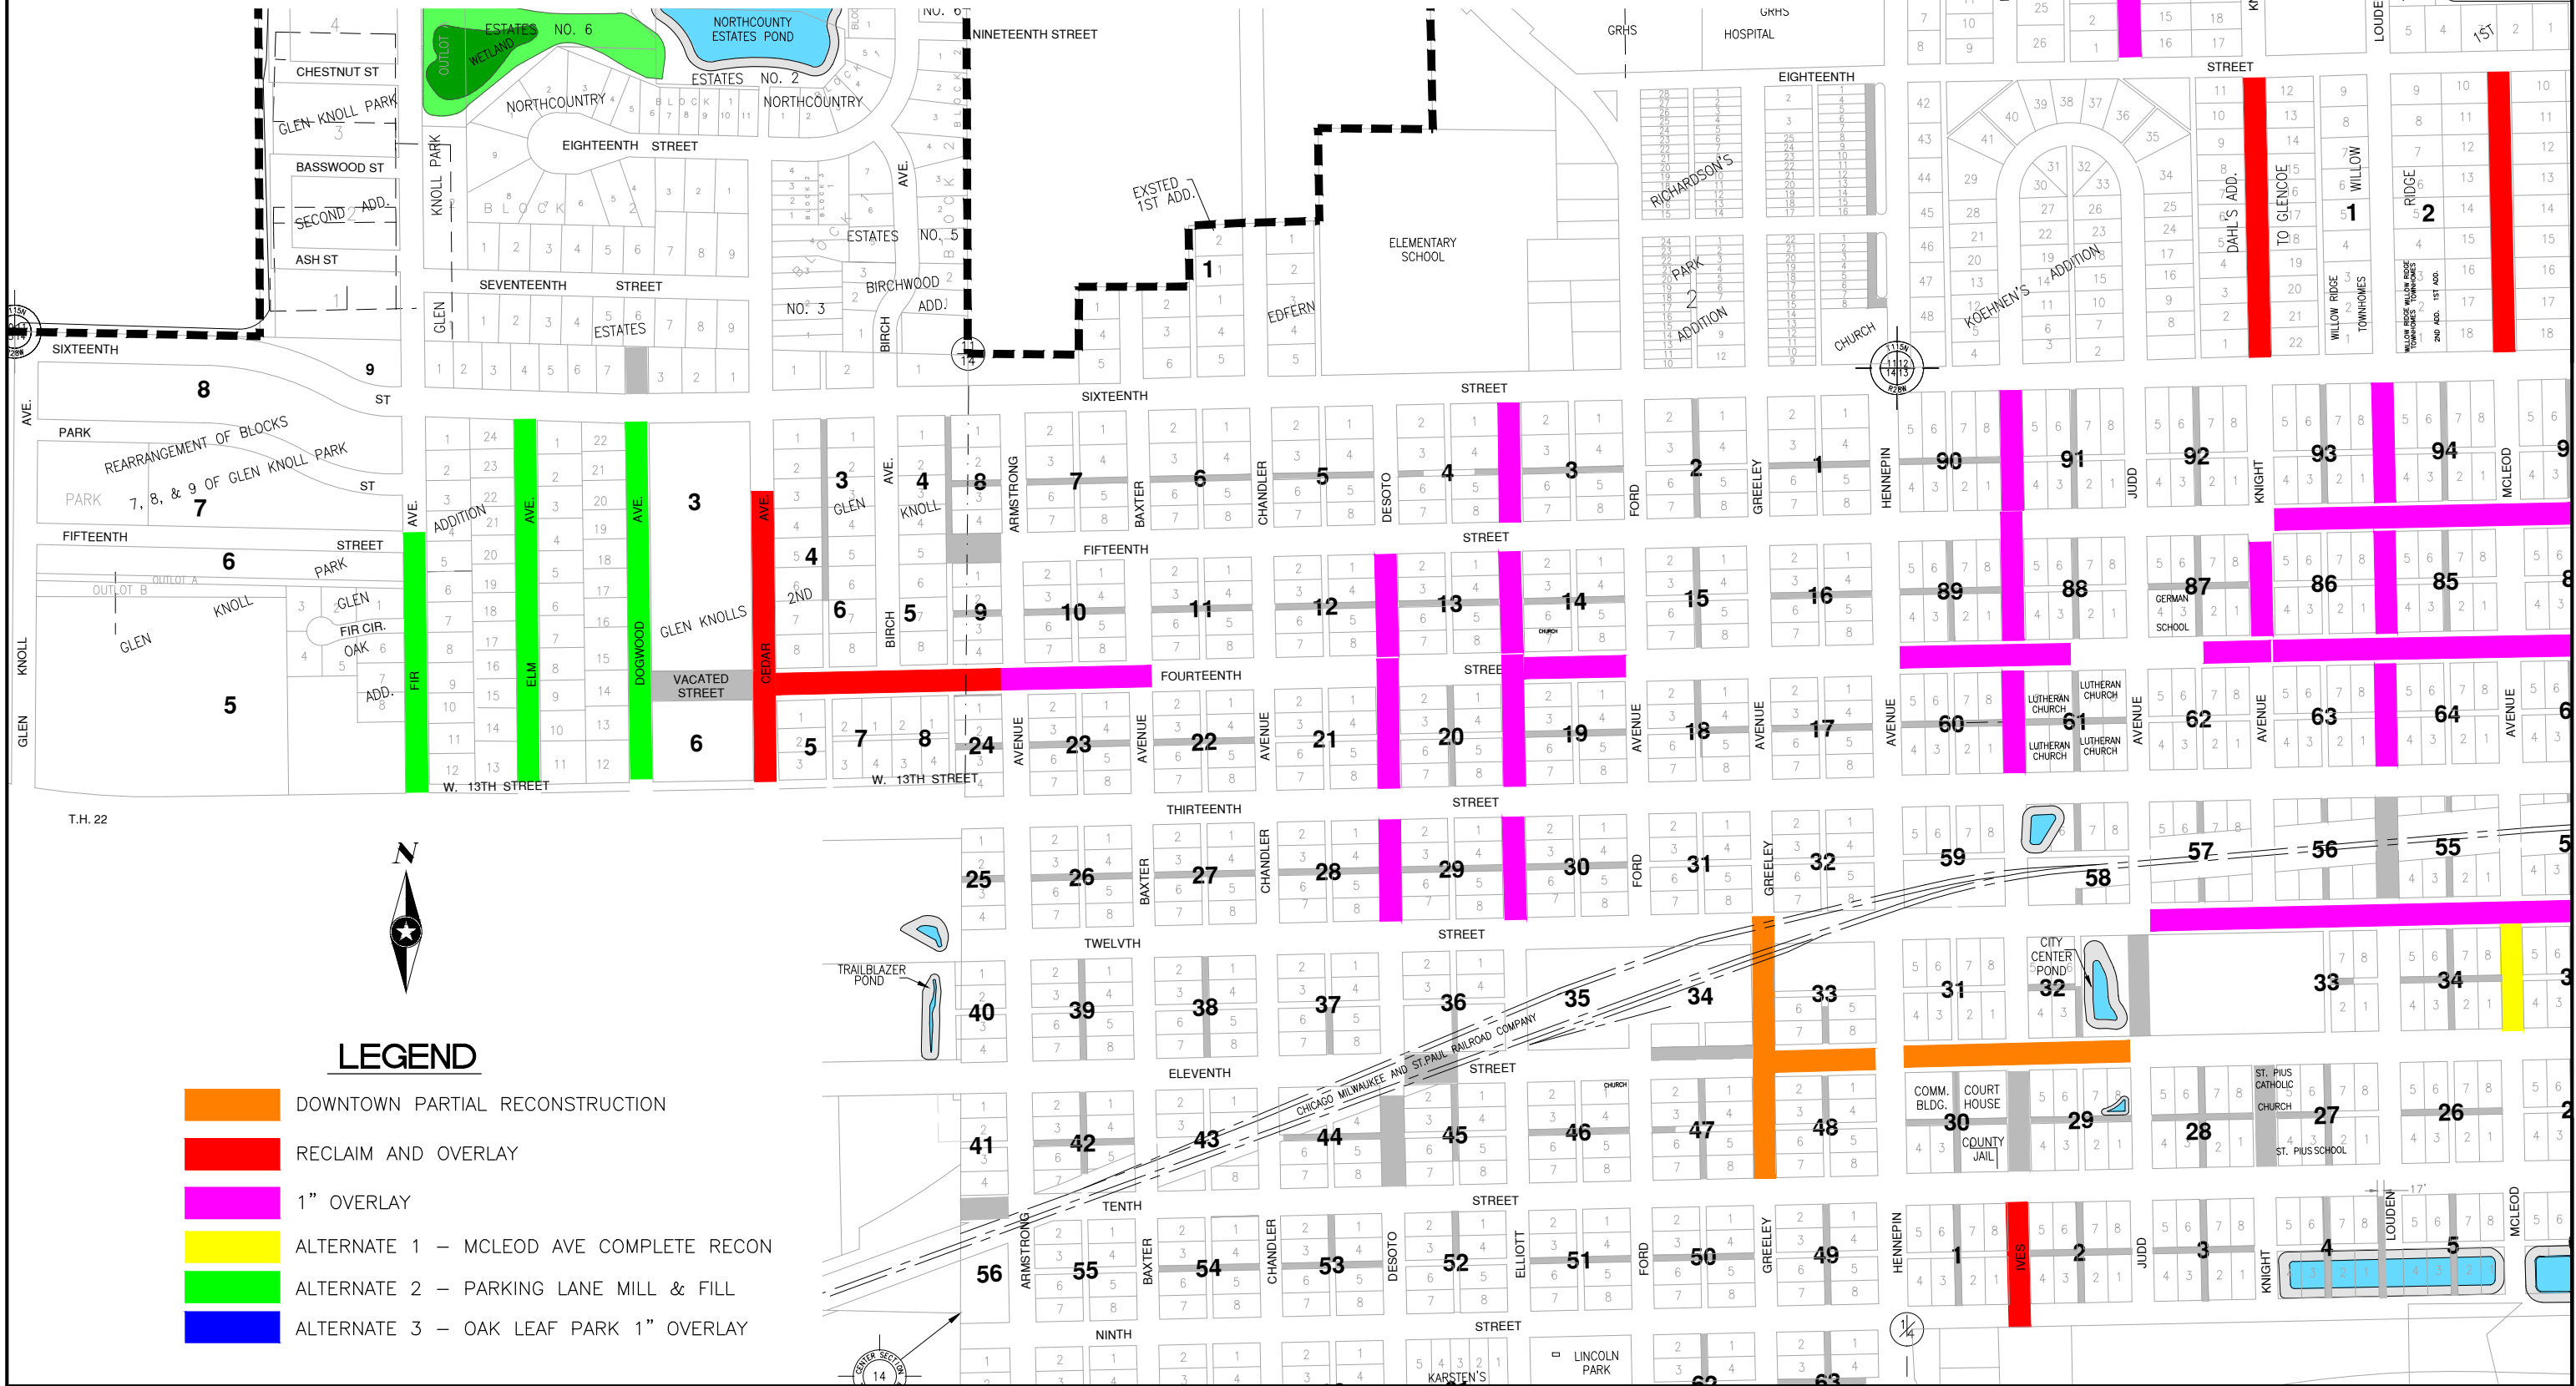

LEGEND

- DOWNTOWN PARTIAL RECONSTRUCTION
- RECLAIM AND OVERLAY
- 1" OVERLAY
- ALTERNATE 1 – MCLEOD AVE COMPLETE RECON
- ALTERNATE 2 – PARKING LANE MILL & FILL
- ALTERNATE 3 – OAK LEAF PARK 1" OVERLAY

Save: 3/20/2023 4:36 PM lbratsch Plot: 3/20/2023 4:46 PM X:\F\J\G\LENCOE\170394\5-final-dsp\5-1-drawings\10-Civil\cad\dwg\exhibit\Glencoe 2023 Project Areas Map 3.20.23.dwg

SEH Project	GLENC 170394	Rev.#	Revision Issue Description	Date
Drawn By	BLB	.		
Designed By	BLB	.		
Checked By	JLB	.		




2023 PAVEMENT IMPROVEMENT PROJECT
GLENCOE, MINNESOTA

OVERALL PROJECT AREAS MAP

2023 PAVEMENT IMPROVEMENT PROJECT AREAS

LEGEND

- DOWNTOWN PARTIAL RECONSTRUCTION
- RECLAIM AND OVERLAY
- 1" OVERLAY
- ALTERNATE 1 - MCLEOD AVE COMPLETE RECON
- ALTERNATE 2 - PARKING LANE MILL & FILL
- ALTERNATE 3 - OAK LEAF PARK 1" OVERLAY

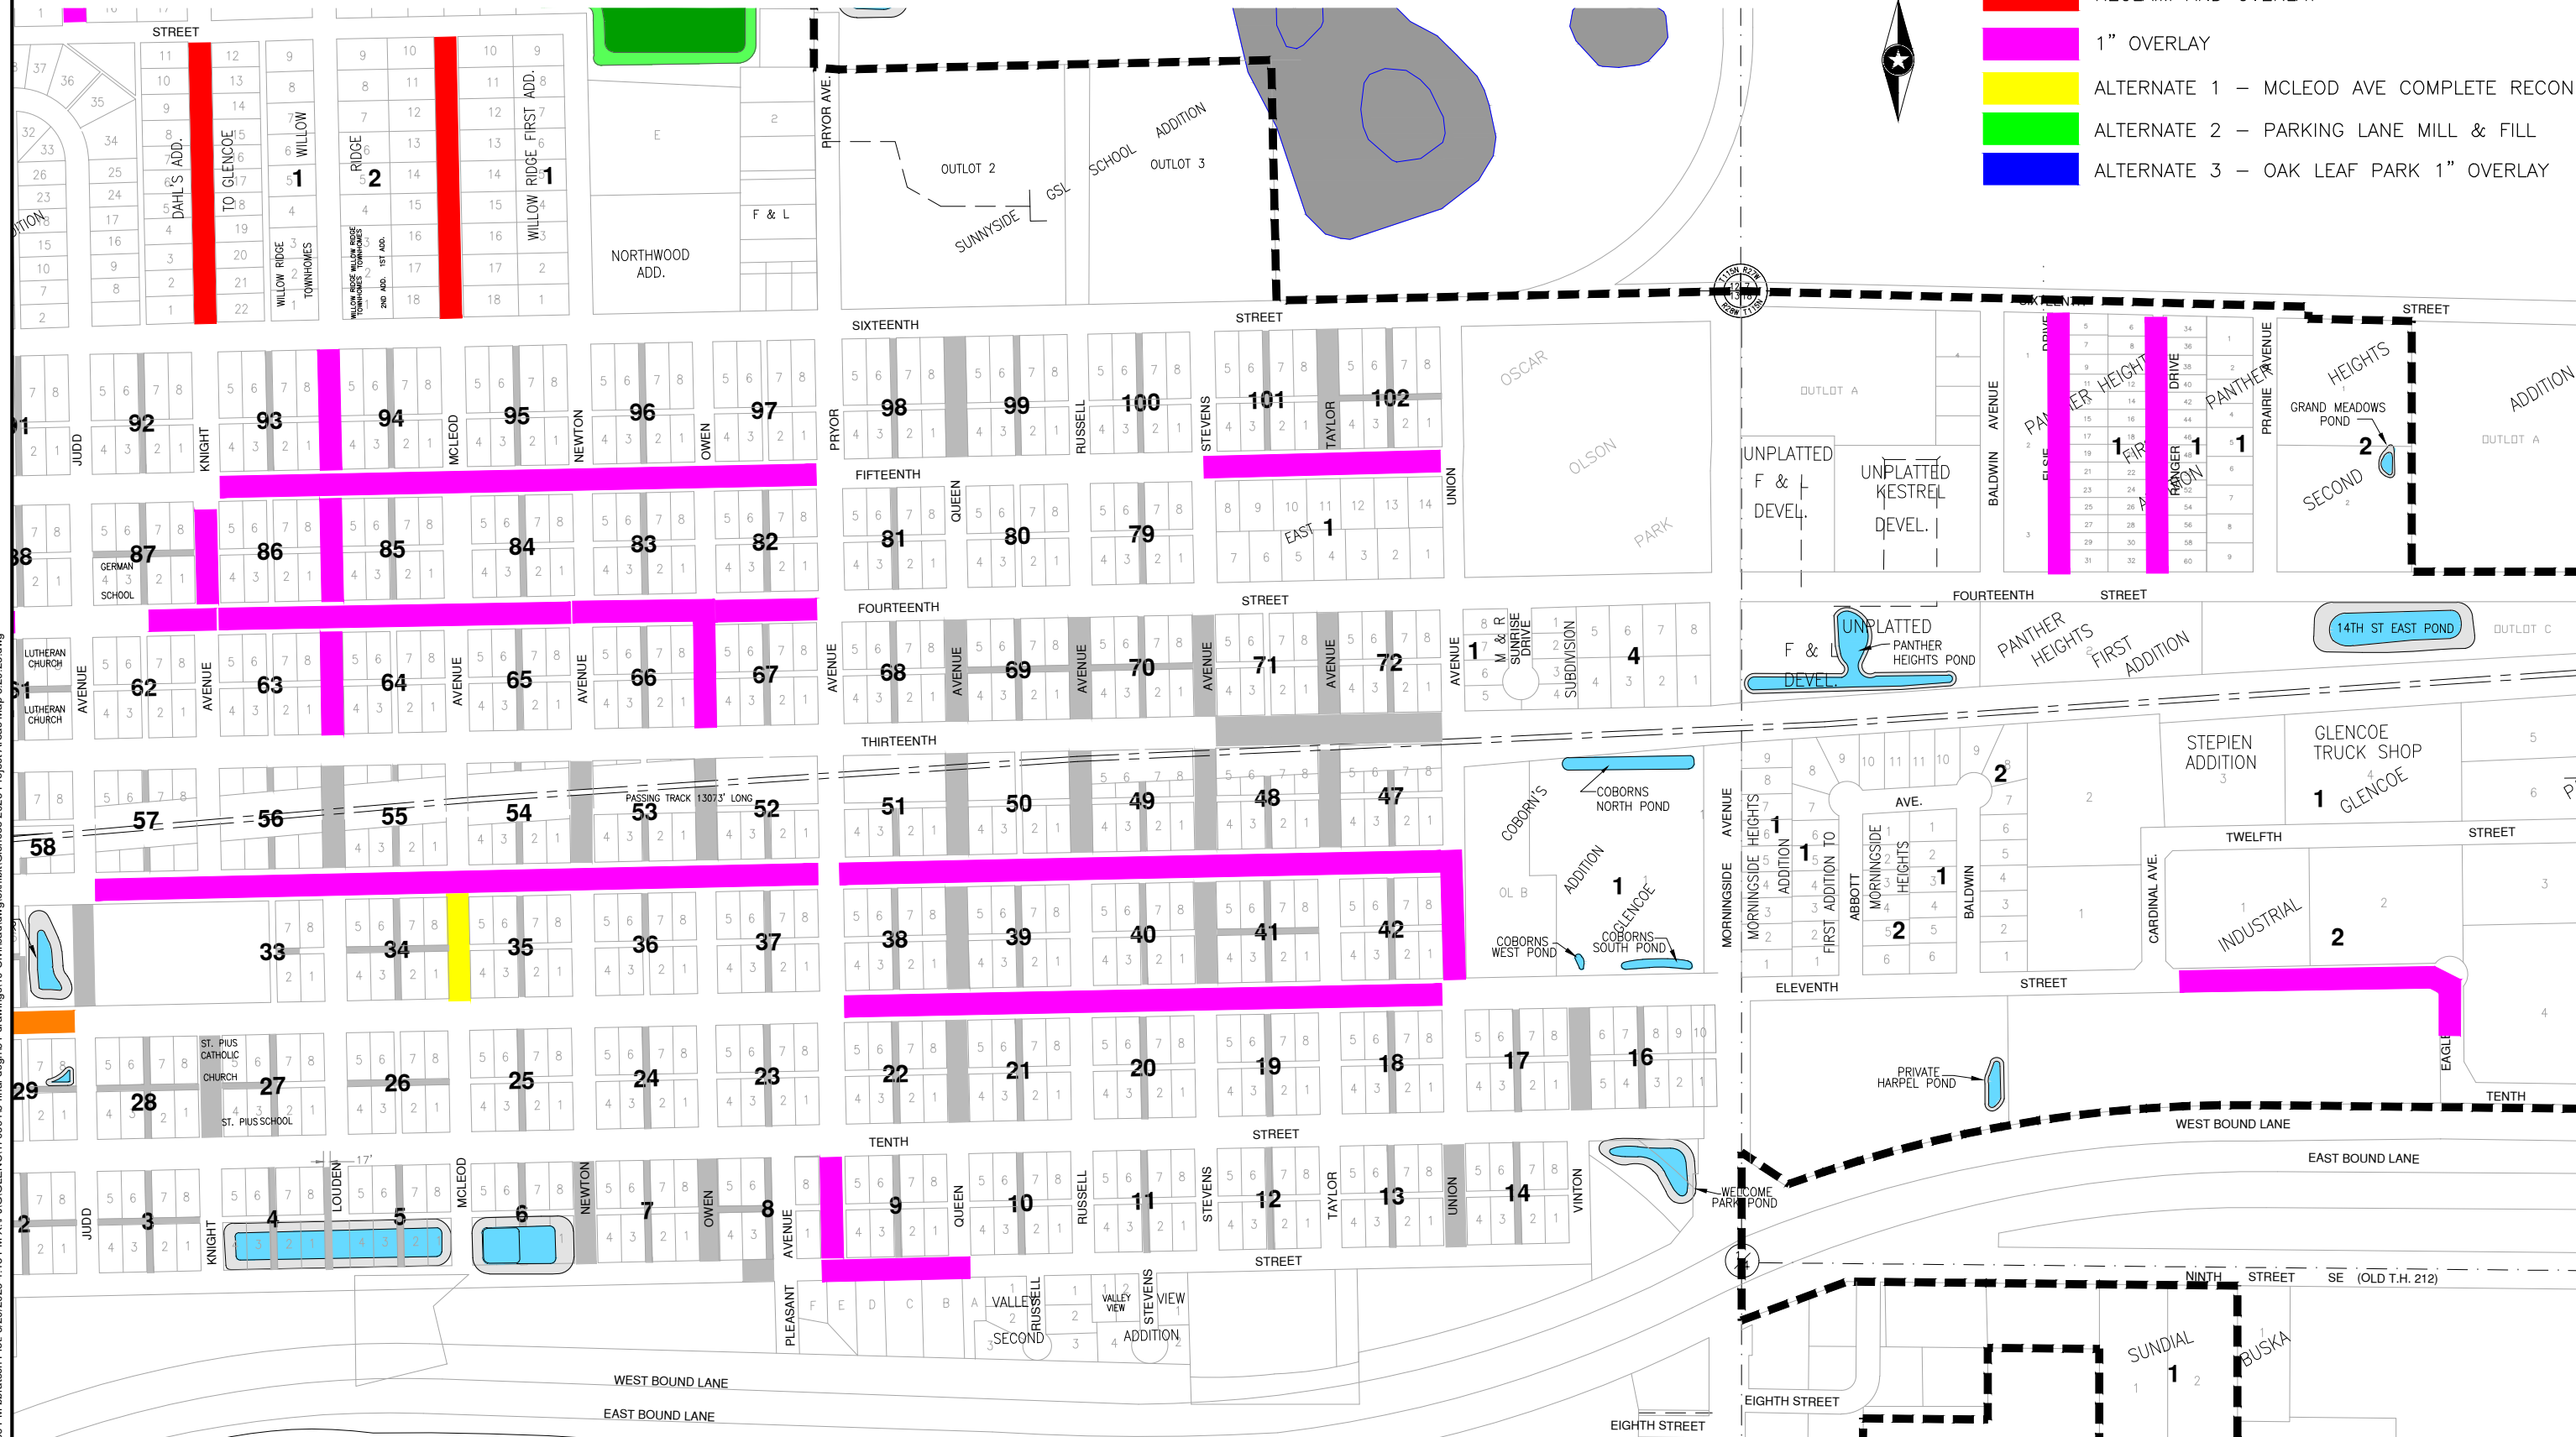

Save: 3/20/2023 4:36 PM lboratsch Plot: 3/20/2023 4:48 PM X:\F\G\GLENCOE\170394\5-final-dsp\5-1-drawings\10-Civil\ca\dwg\exhibit\Glencoe 2023 Project Areas Map 3.20.23.dwg

SEH Project	GLENC 170394	Rev.#	Revision Issue Description	Date
Drawn By	BLB			
Designed By	BLB			
Checked By	JLB			



2023 PAVEMENT IMPROVEMENT PROJECT
GLENCOE, MINNESOTA

OVERALL PROJECT AREAS MAP