


# 2023 PAVEMENT IMPROVEMENT PROJECT AREAS

## LEGEND

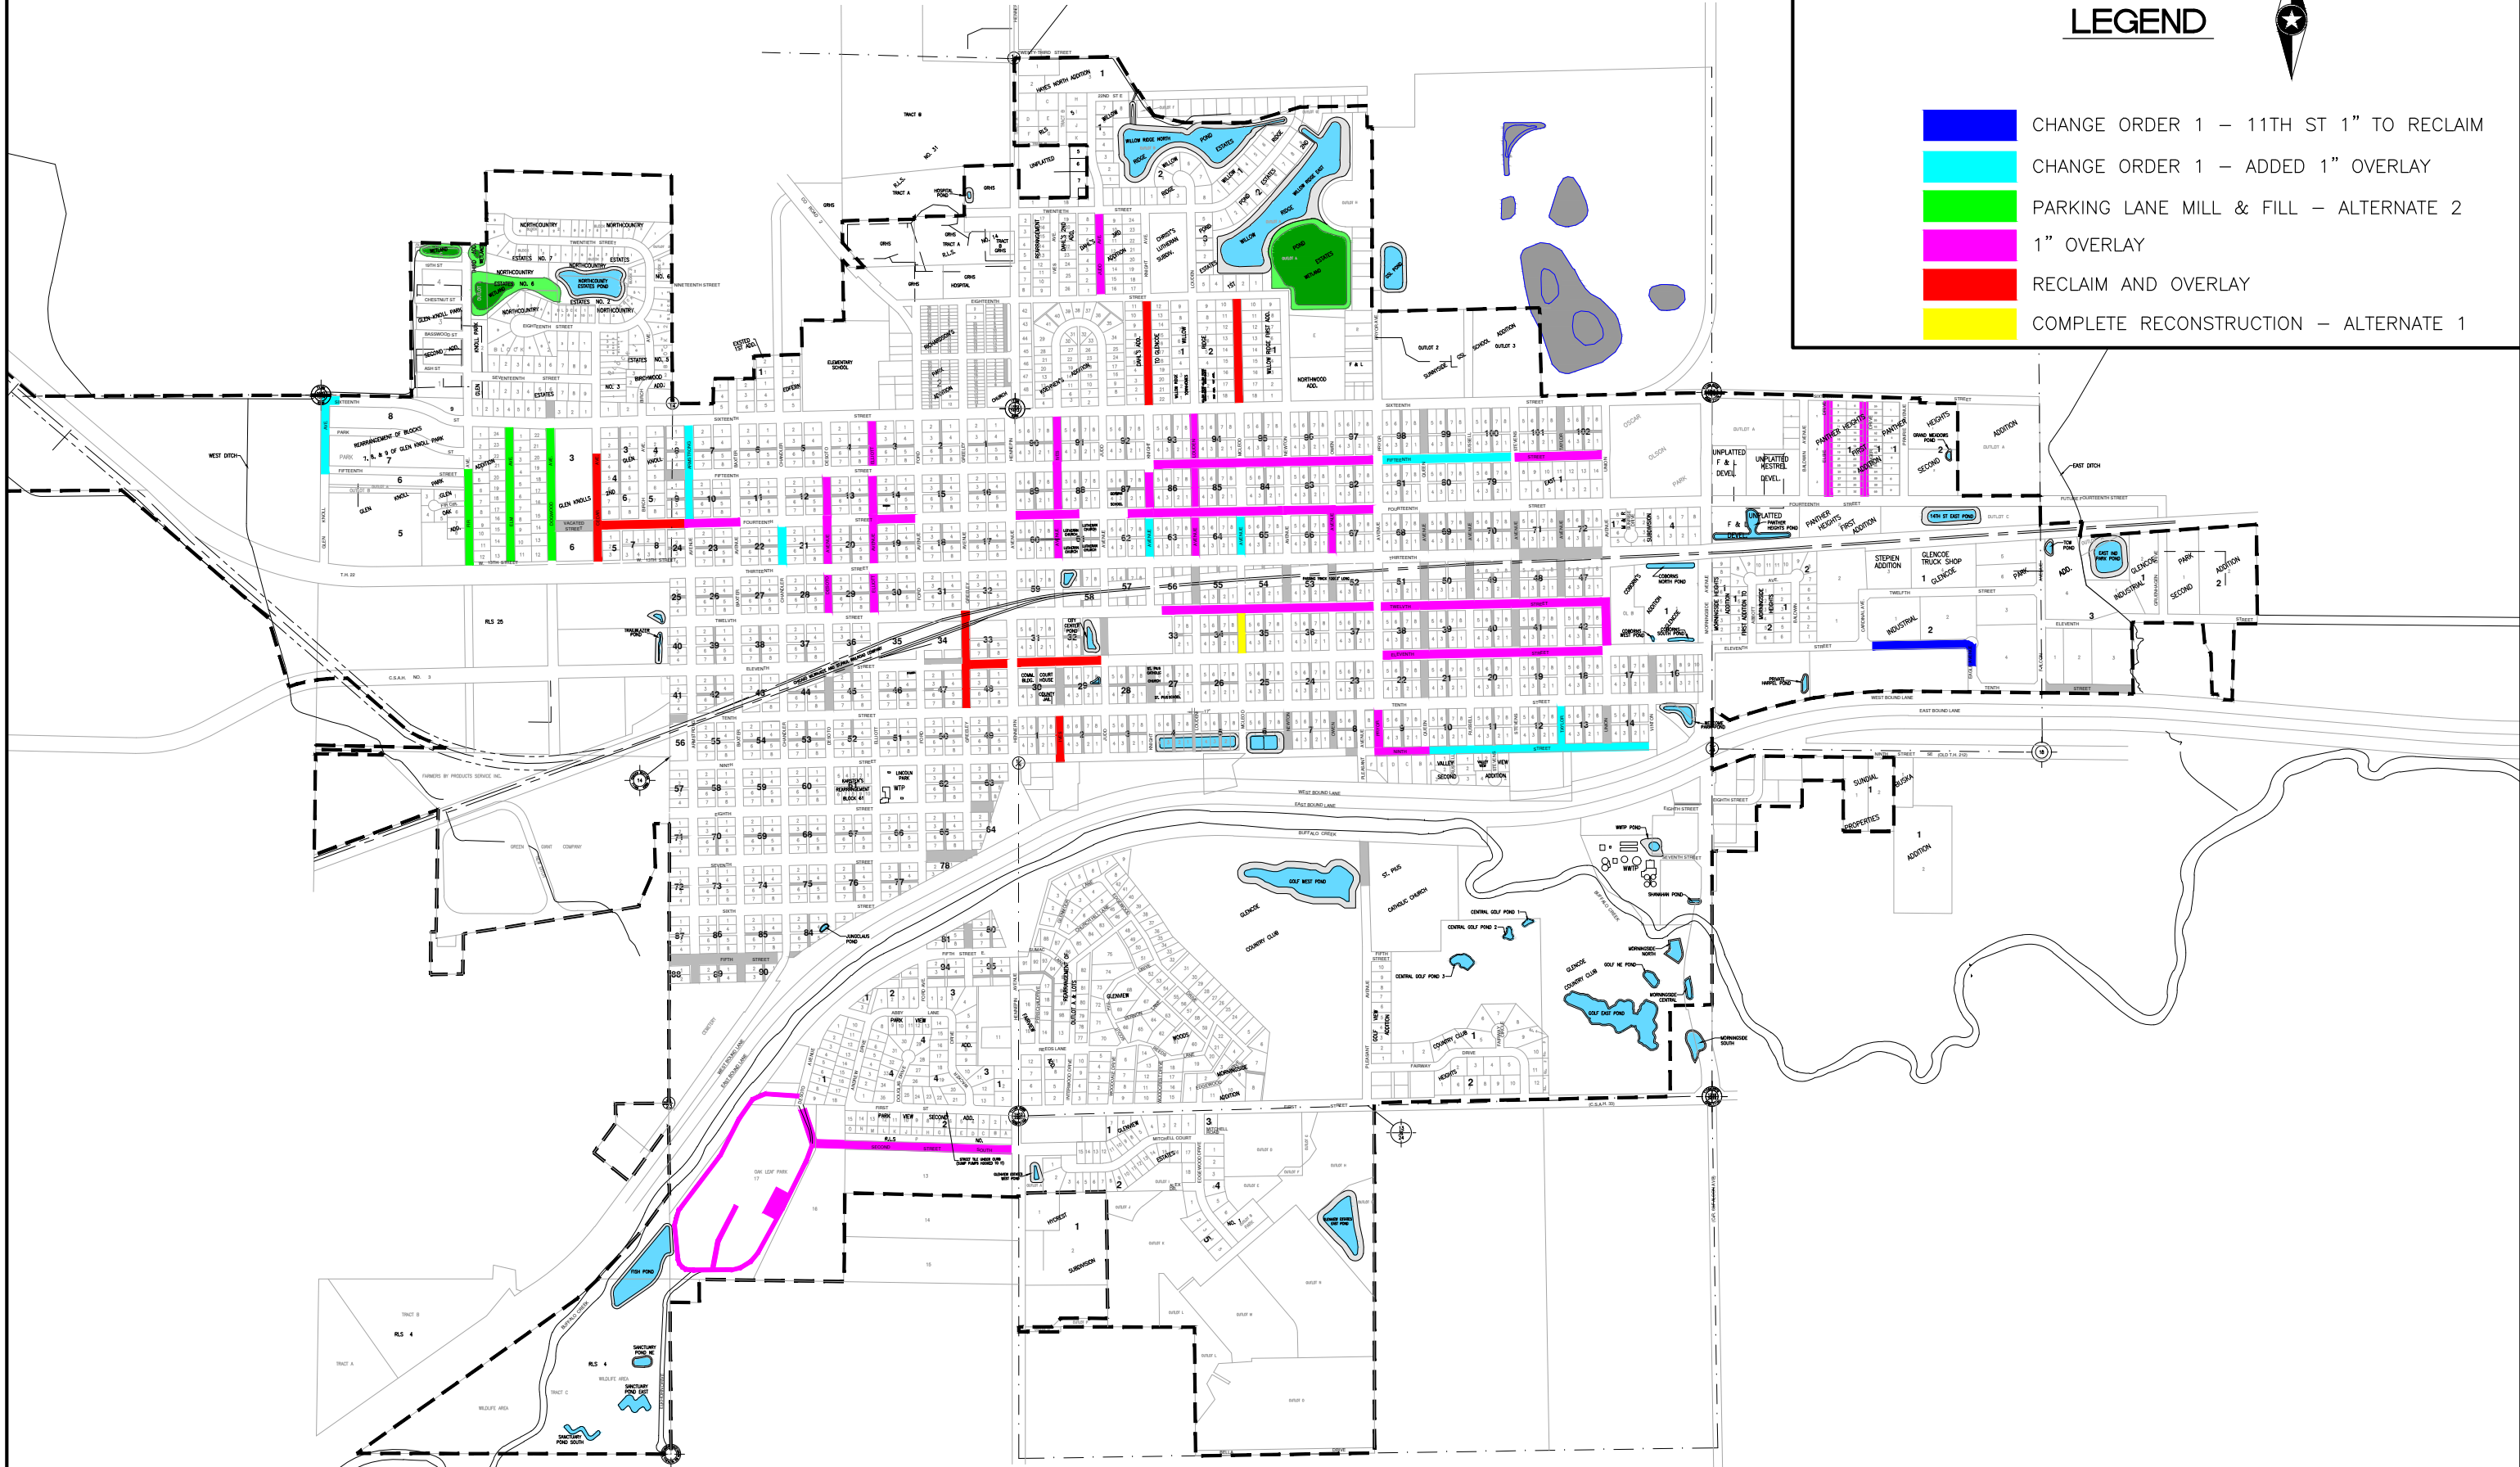

- CHANGE ORDER 1 – 11TH ST 1" TO RECLAIM
- CHANGE ORDER 1 – ADDED 1" OVERLAY
- PARKING LANE MILL & FILL – ALTERNATE 2
- 1" OVERLAY
- RECLAIM AND OVERLAY
- COMPLETE RECONSTRUCTION – ALTERNATE 1



Save: 5/23/2023 11:11 AM bbralsch Plot: 6/7/2023 4:54 PM X:\F\G\LENC\170394\5-final-dsp\5-1-drawings\10-Civil\cad\dwg\Glencoe 2023 Project Areas Map - CO 1.dwg

SEH Project	GLENC 170394	Rev.#	Revision Issue Description	Date
Drawn By	BLB	.		
Designed By	BLB	.		
Checked By	JLB	.		



2023 PAVEMENT IMPROVEMENT PROJECT  
GLENCOE, MINNESOTA

OVERALL PROJECT AREAS MAP